


VICINITY MAP
NO SCALE

MAGNETIC MERIDIAN OF 1927

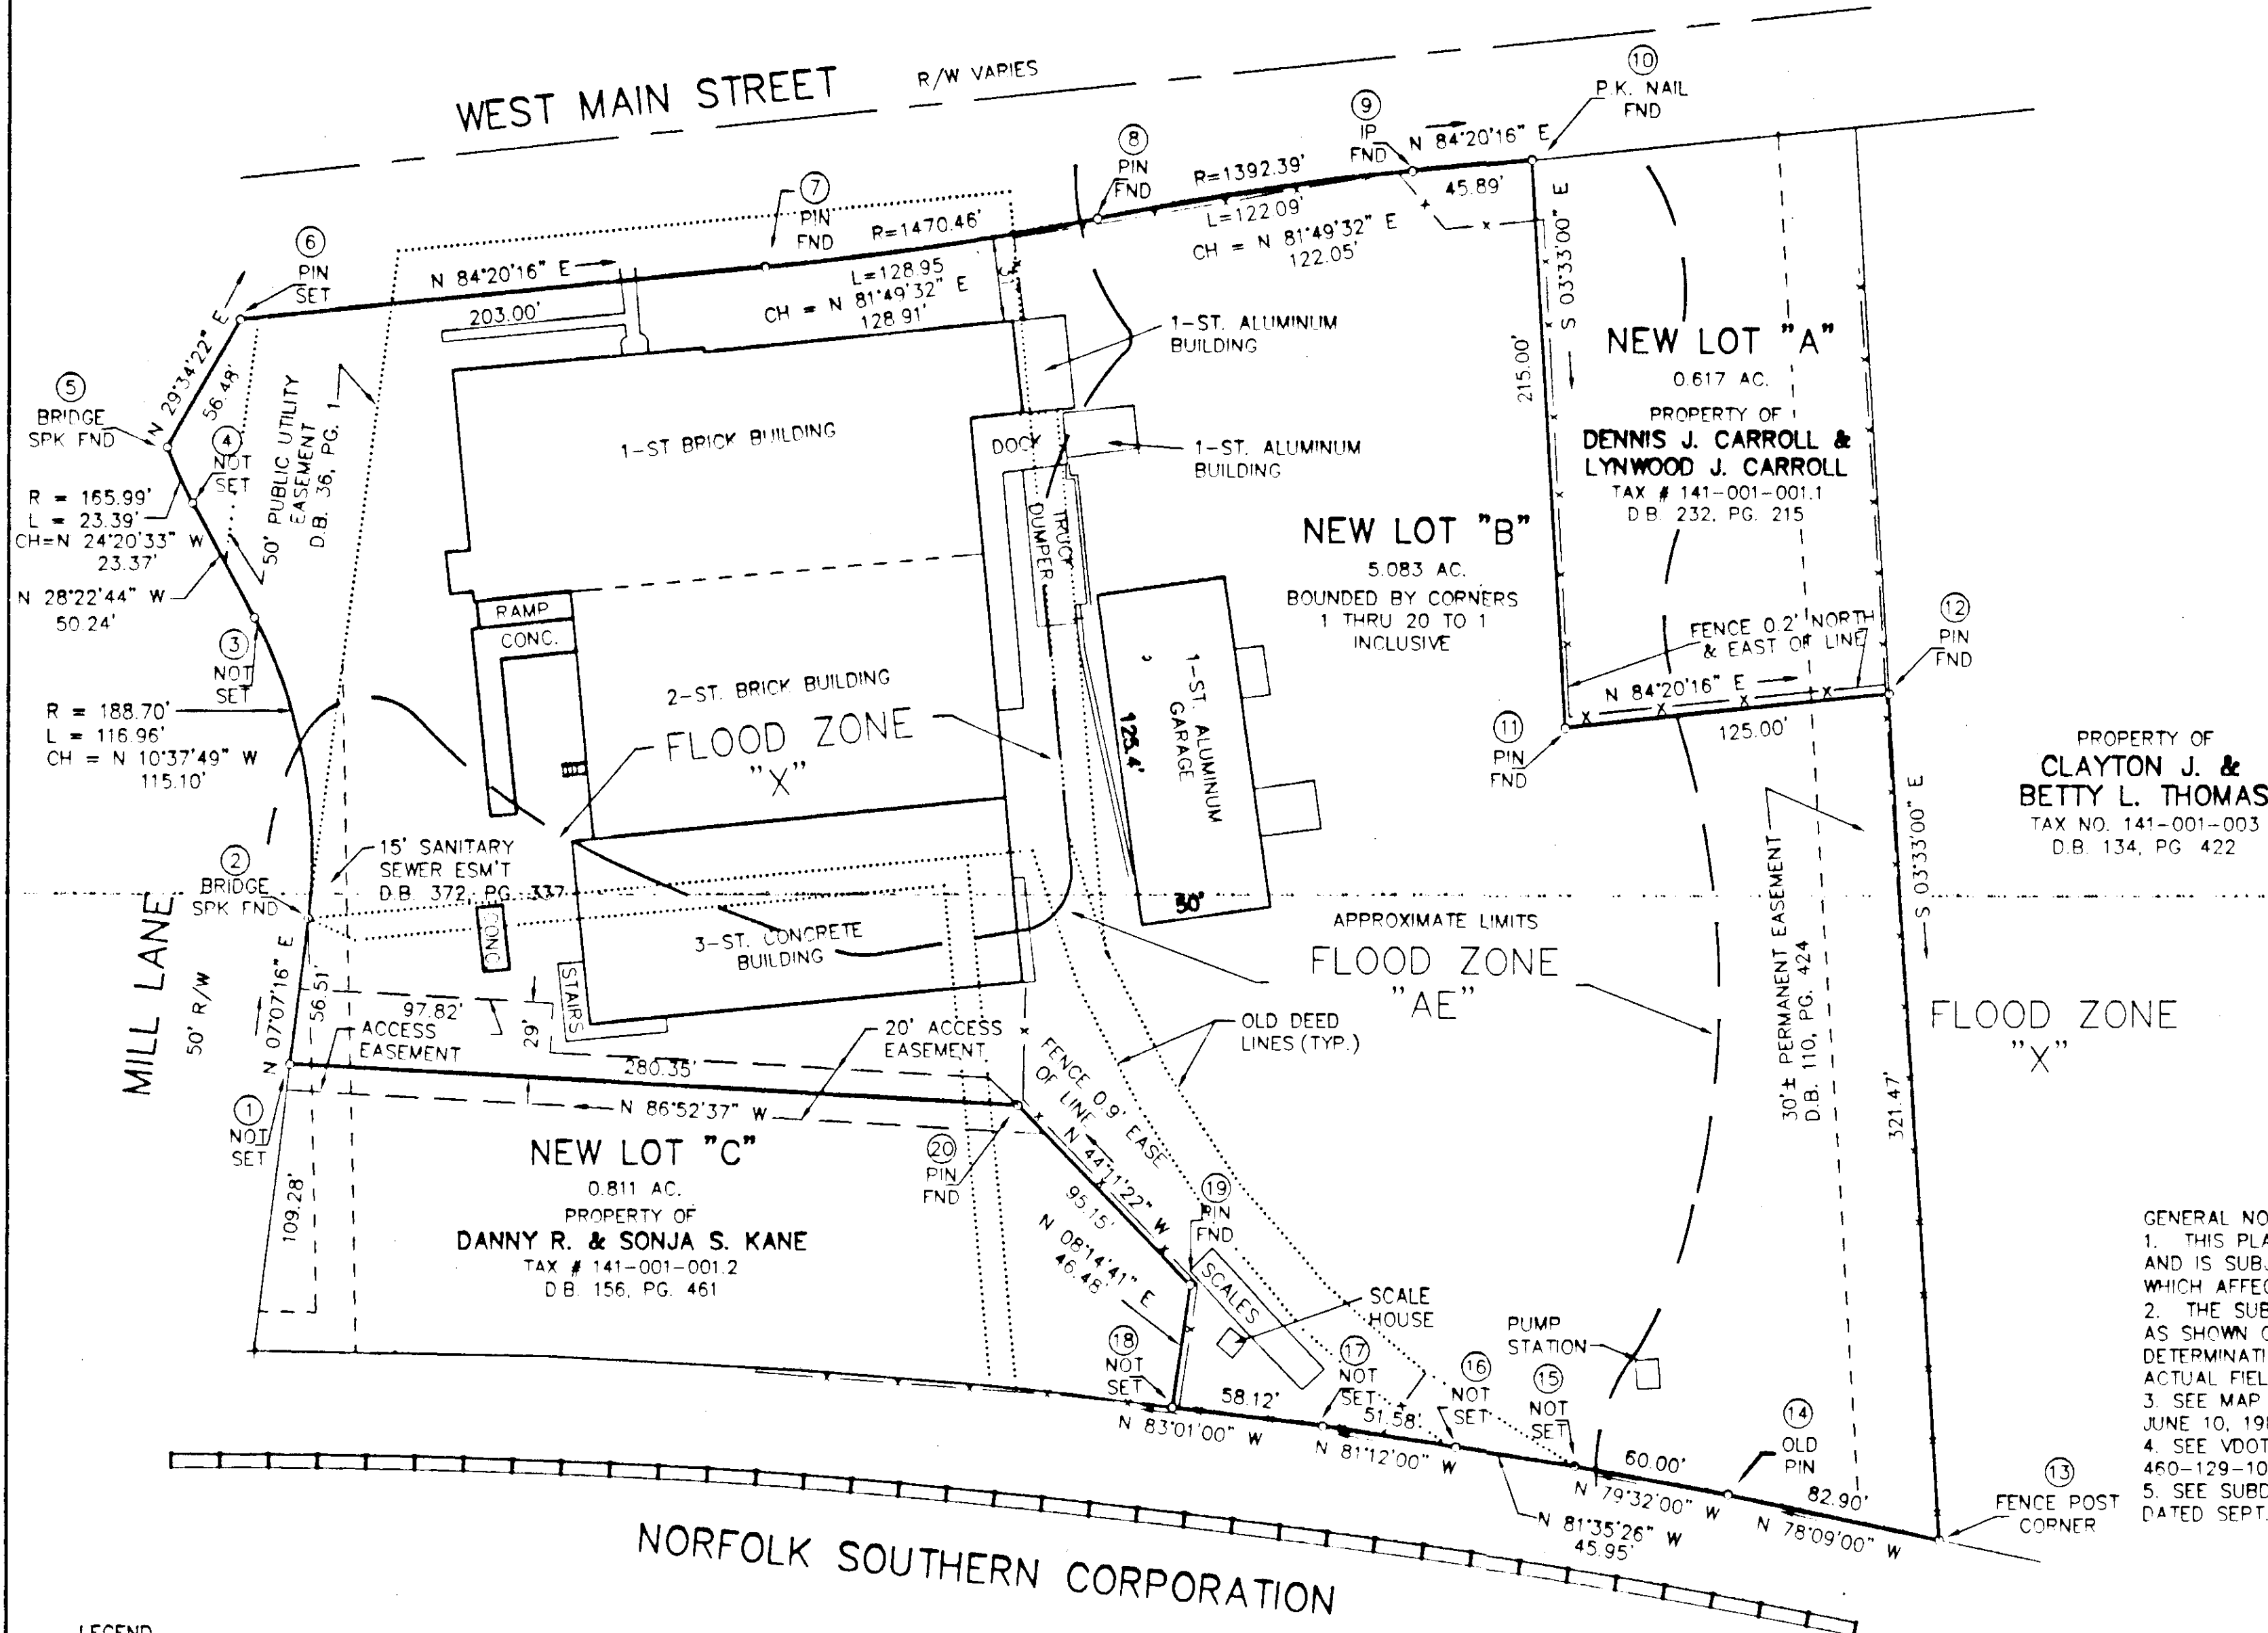

- GENERAL NOTES:
1. THIS PLAT WAS PREPARED WITHOUT BENEFIT OF A TITLE REPORT AND IS SUBJECT THERETO. THEREFORE, THERE MAY EXIST ENCUMBRANCES WHICH AFFECT THE PROPERTY NOT SHOWN HEREON.
 2. THE SUBJECT PROPERTY IS WITHIN THE LIMITS OF ZONE "AE" & "X" AS SHOWN ON THE FEMA FLOOD INSURANCE RATE MAP. THIS DETERMINATION IS BASED ON SAID MAP AND HAS NOT BEEN VERIFIED BY ACTUAL FIELD ELEVATIONS.
 3. SEE MAP FOR TOM'S FOODS, INC. BY T. P. PARKER & SON DATED JUNE 10, 1988.
 4. SEE VDOT HIGHWAY PLAN NO. 460-129-102, RW-201, & PLAN NO. 460-129-103, PE-101, RW-201.
 5. SEE SUBDIVISION MAP FOR TOM'S FOODS, INC. BY T. P. PARKER & SON DATED SEPT. 26, 1989 AND RECORDED IN P.B. 3, PG. 98.

LEGEND
ST. = STORY
CONC. = CONCRETE
TYP. = TYPICAL
-X- = EXISTING FENCE
FND = FOUND
SPK = SPIKE

IN THE CLERK'S OFFICE OF THE CIRCUIT COURT OF THE CITY OF SALEM, VIRGINIA THIS MAP WAS PRESENTED WITH THE CERTIFICATE OF ACKNOWLEDGMENT THERETO ATTACHED ADMITTED TO RECORD AT 11:30 O'CLOCK A.M. ON THIS 24 DAY OF April, 1996.



TESTE: CHANCE CRAWFORD
CLERK

BY: Winberly A. Shaw
DEPUTY CLERK

CLOSED BY LRD

THIS BOUNDARY SURVEY IS BASED ON A CURRENT FIELD SURVEY. THE SEWELL FAMILY PARTNERSHIP IS THE OWNER OF RECORD, SEE D.B. 200, PG. 203 & P.B. 3, PG. 98.

John T. Parker 4/8/96
JOHN T. PARKER, L.S. DATE

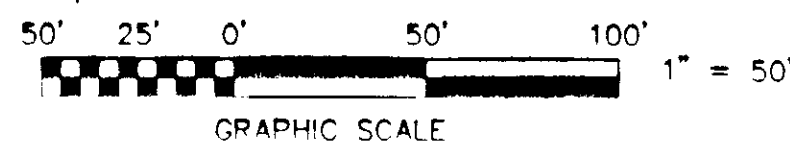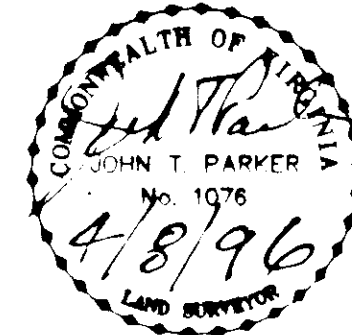

BOUNDARY SURVEY FOR
ABEILLE ENTERPRISES, L.L.C.

SHOWING NEW LOT "B" (5.083 ACRES)
TOM'S FOODS, INC. SUBDIVISION
P.B. 3, PG. 98
SITUATE ON WEST MAIN STREET AND MILL LANE
SALEM, VIRGINIA

TAX NO. 141-001-001
DRAWN: LRD/126
CALC.: DAP
N.B. JW-97
SCALE: 1" = 50'
DATE: APRIL 8, 1996
W.O. 96-0235

TPP&S T. P. PARKER & SON
ENGINEERS 816 Boulevard
SURVEYORS Post Office Box 39
PLANNERS Salem, Virginia 24153